


# SECTION

DRAWING NOT TO SCALE  
DETAIL AT WALL PANEL TERMINATION  
AT WINDOW CLOSURES


1  
6

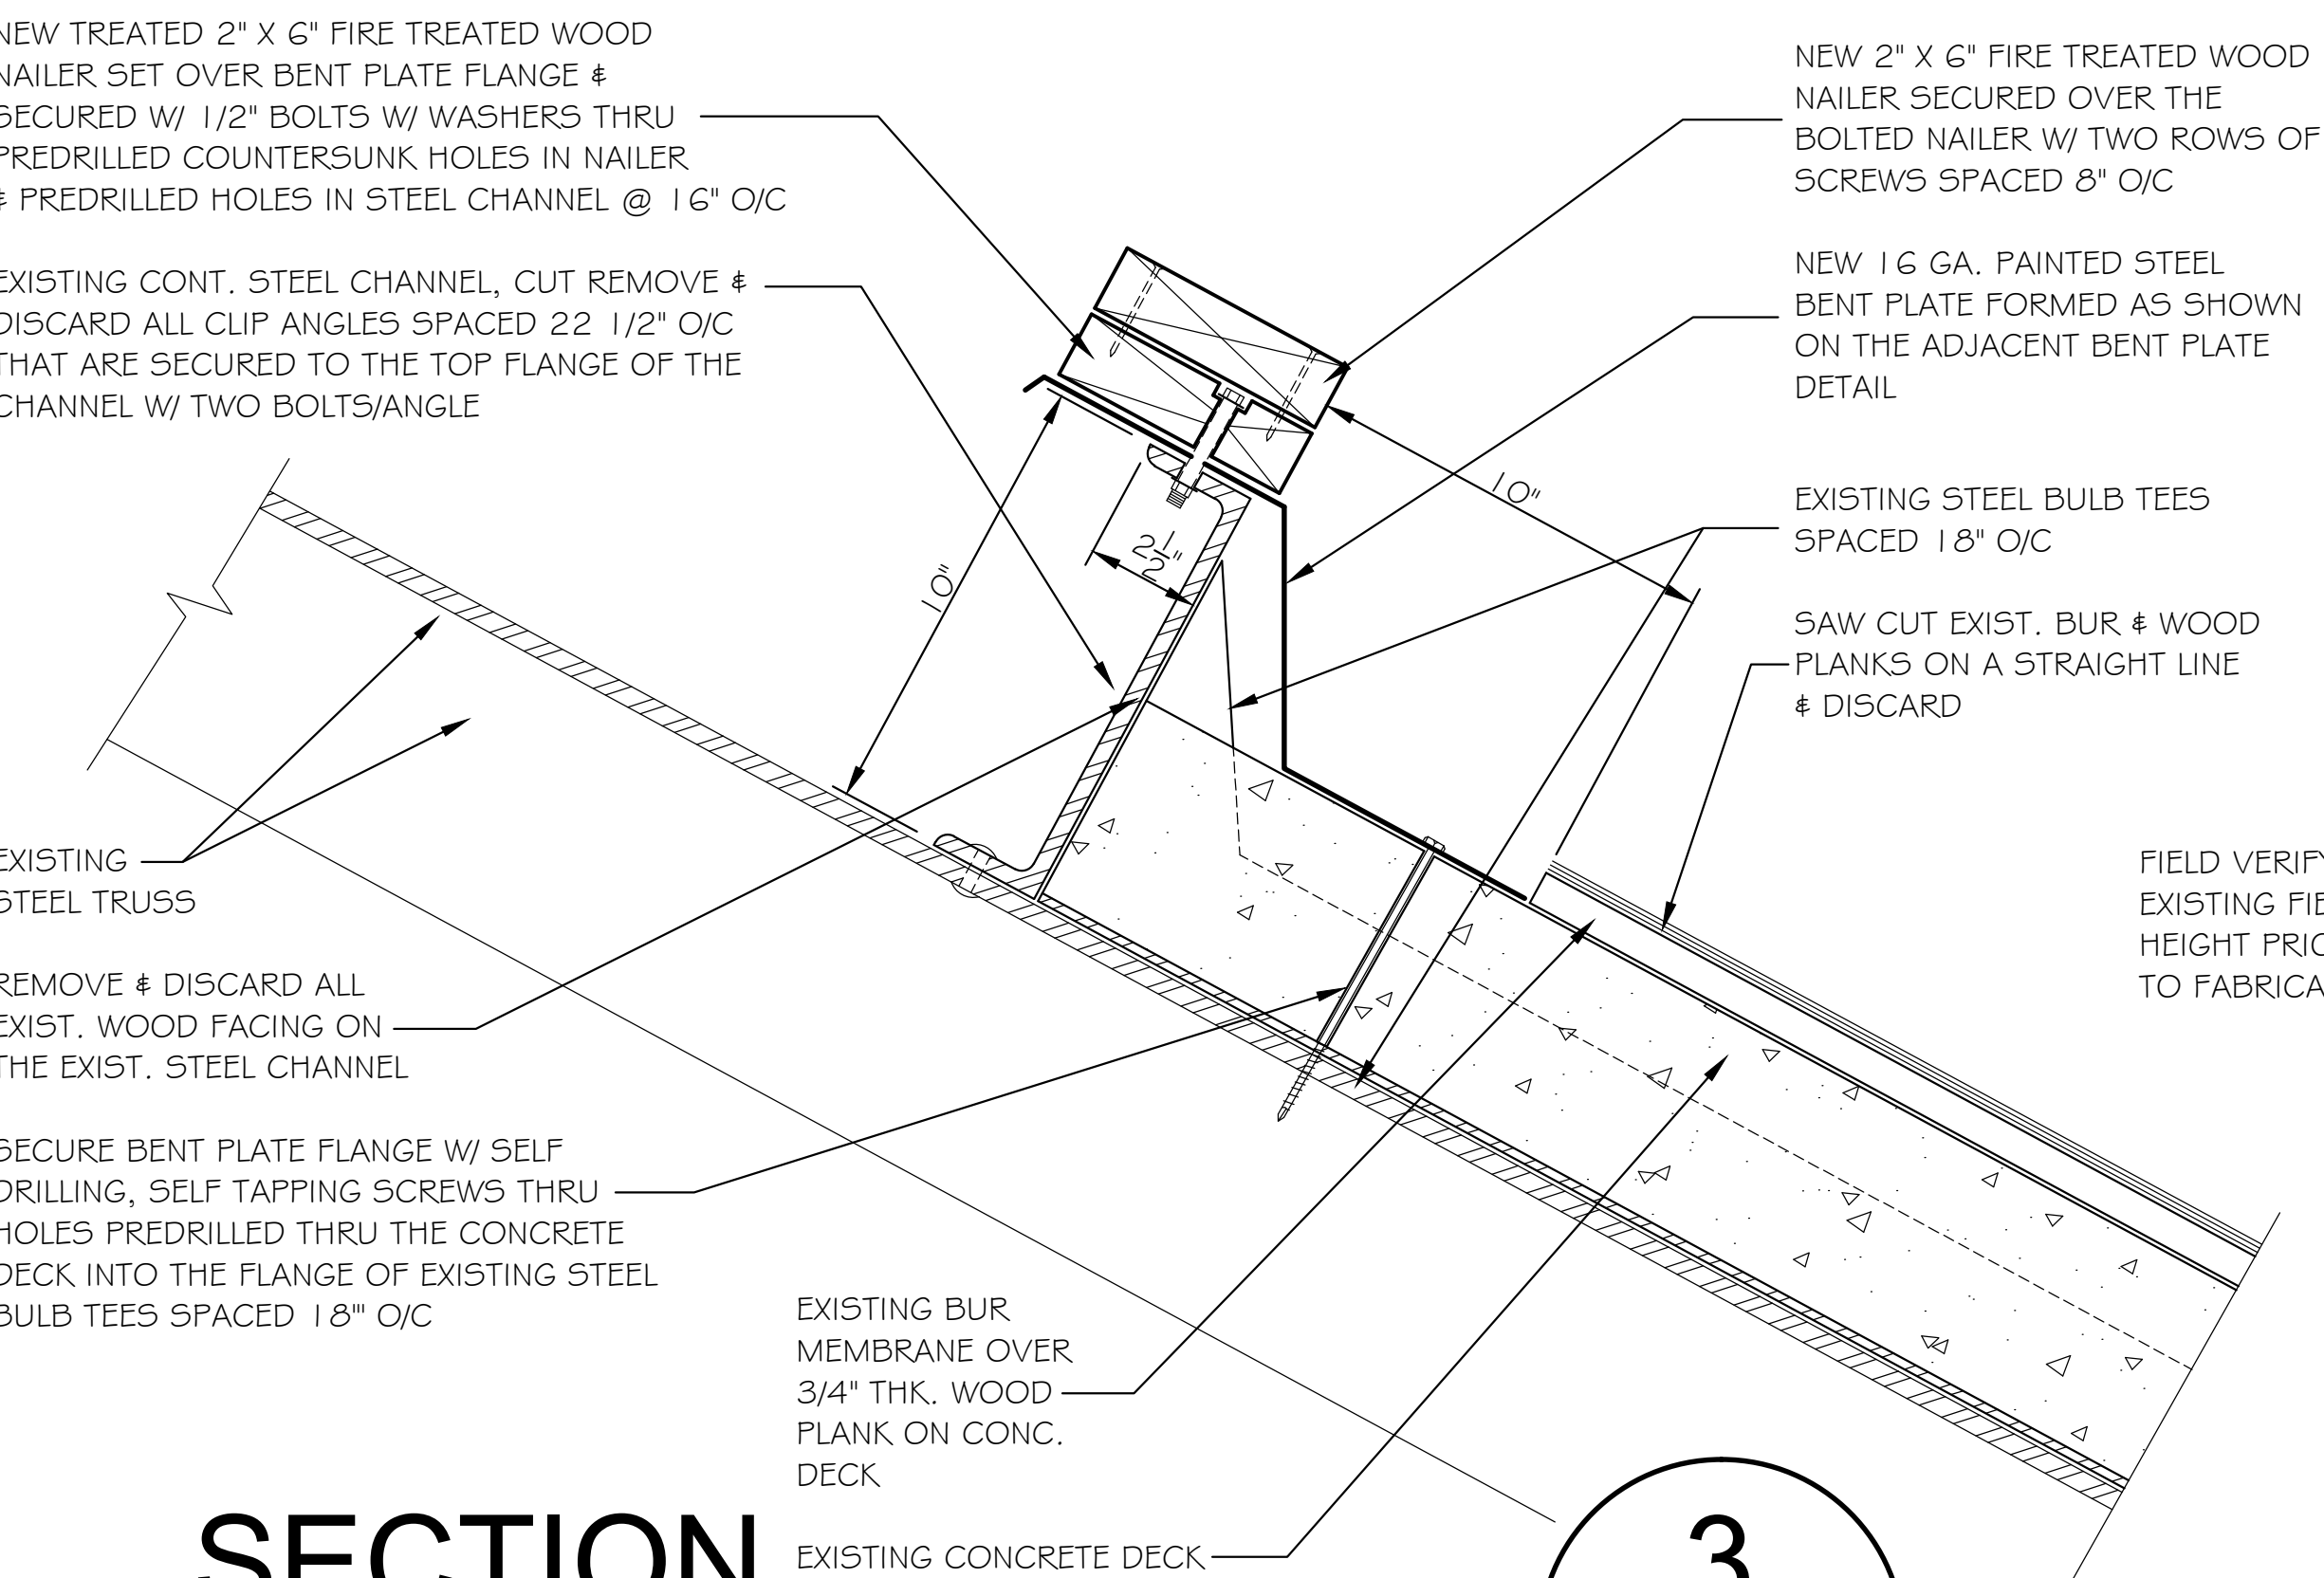

# SECTION

DRAWING NOT TO SCALE  
STEEL FRAMING AT OVERHANGS - LARGE SKYLIGHT


3  
6

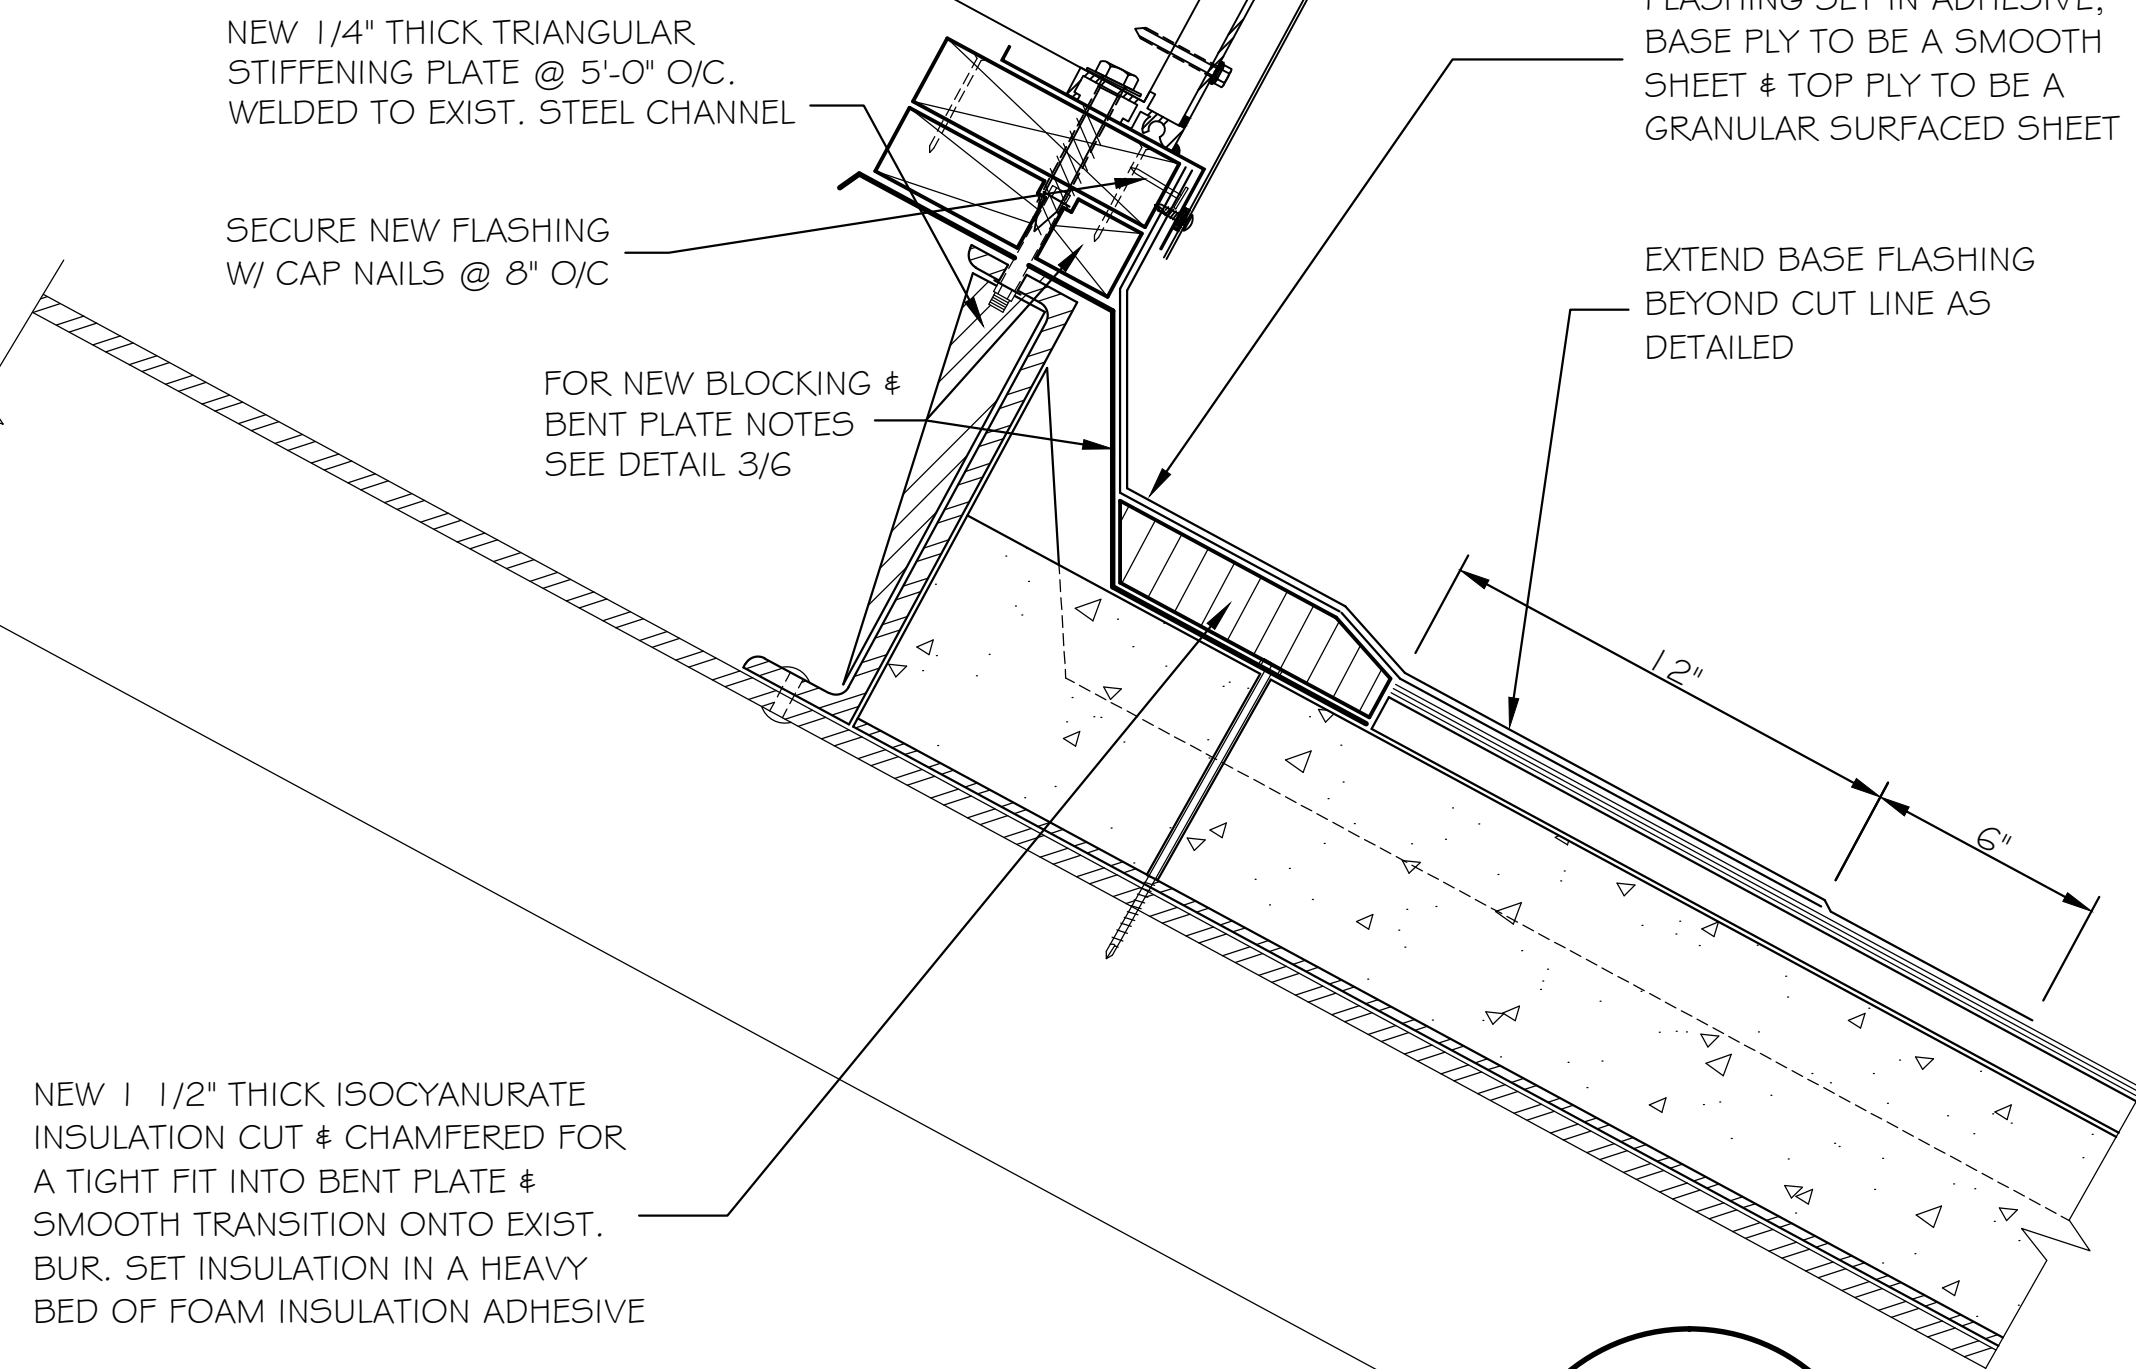


# SECTION

DRAWING NOT TO SCALE  
SILL DETAIL AT MUSEUM SKYLIGHT

2  
6

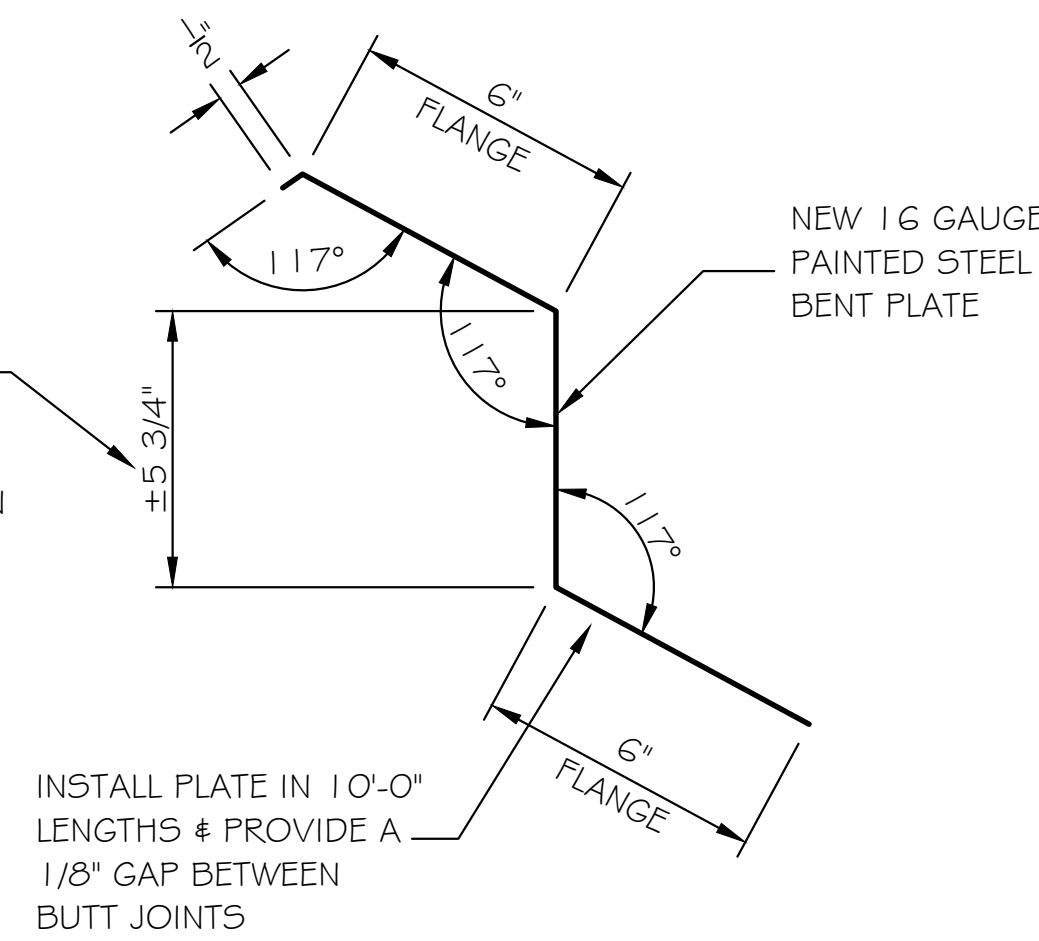


BENT PLATE DETAIL

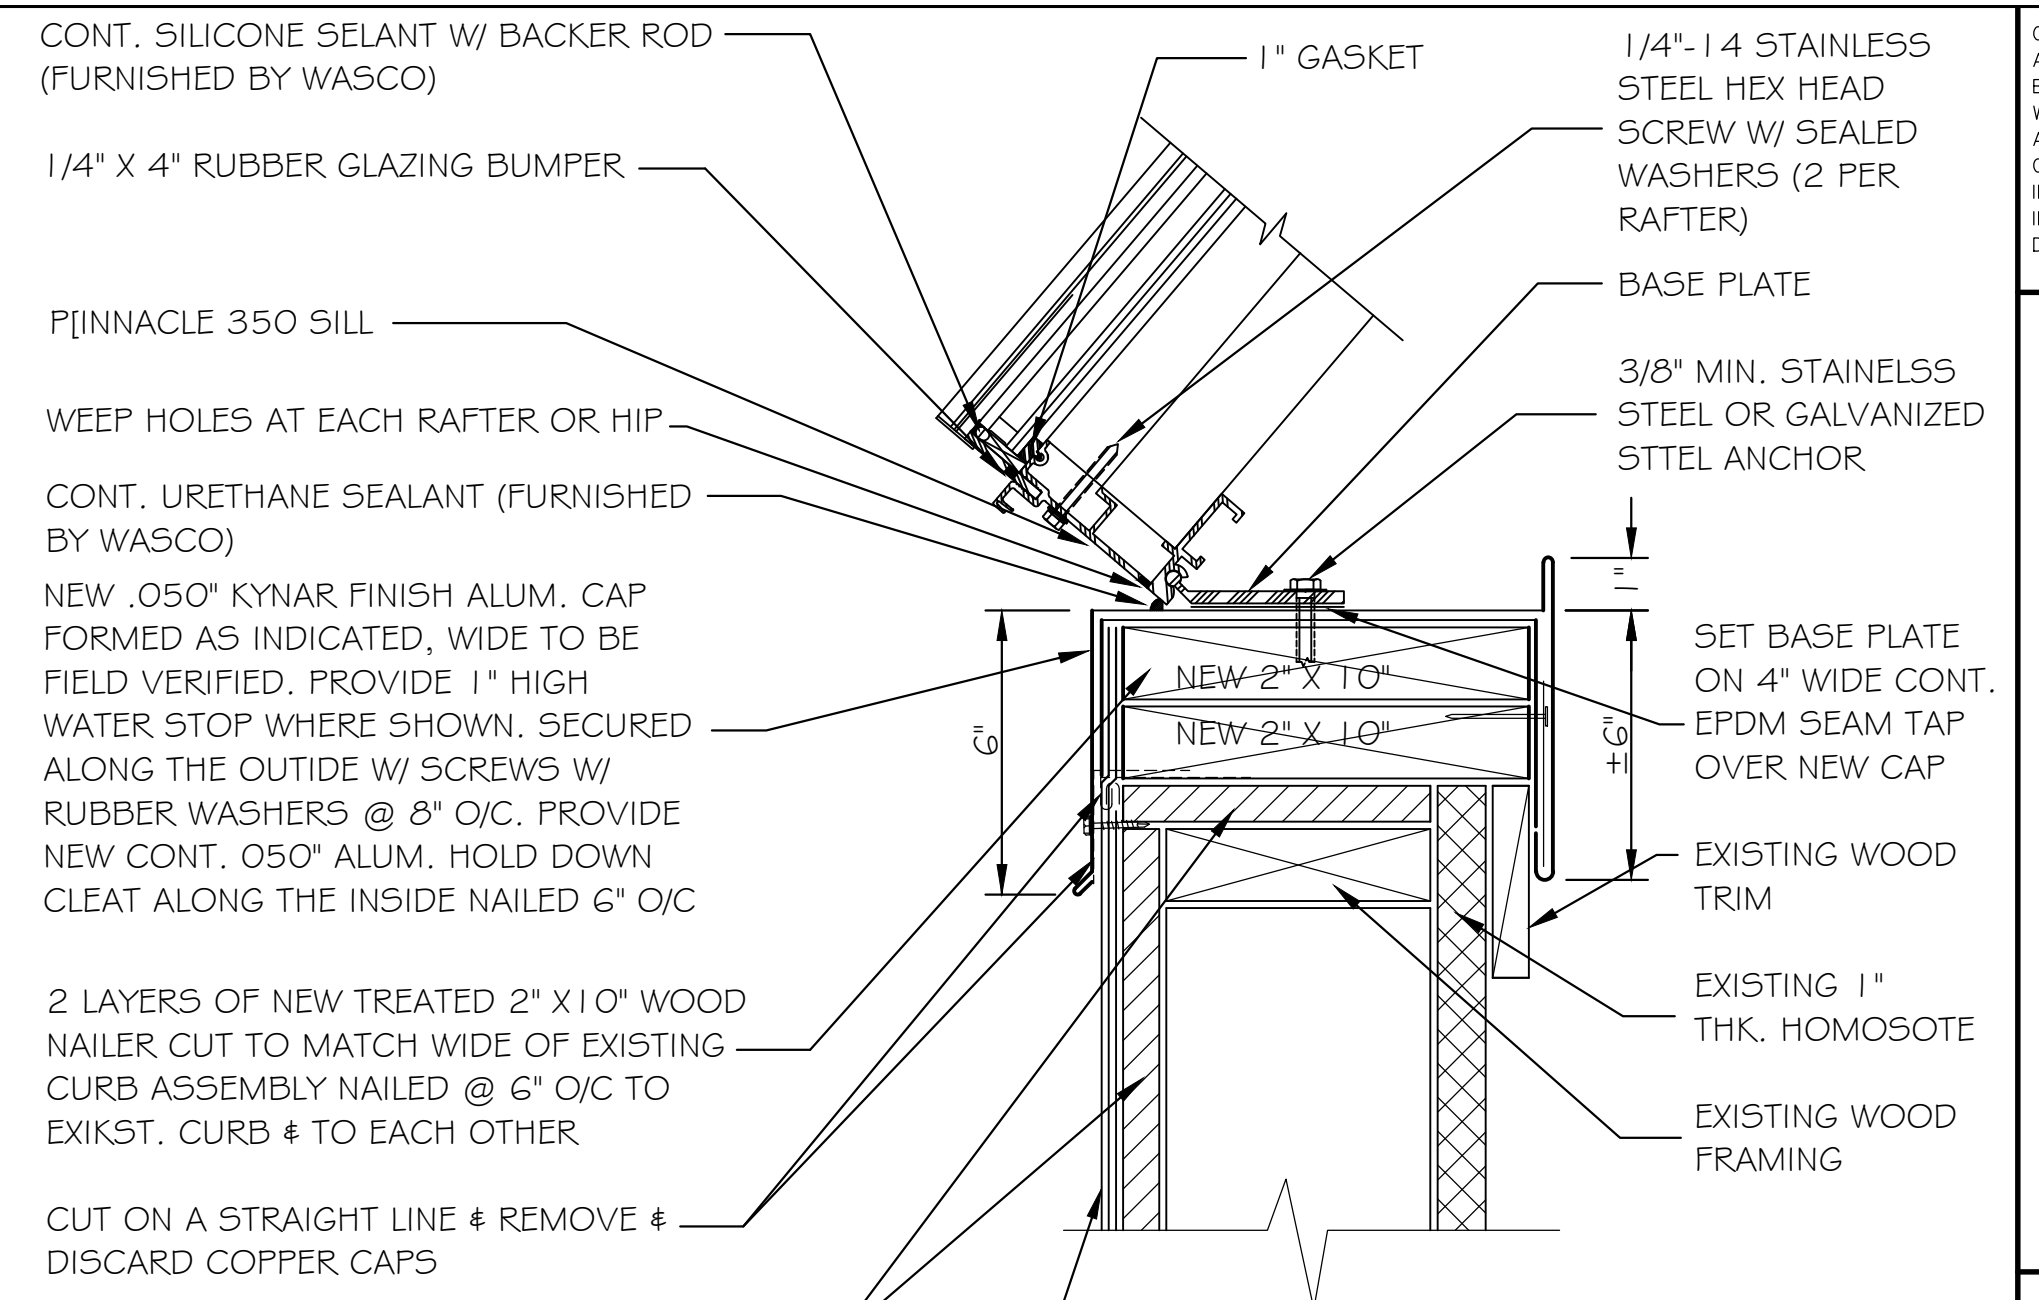

# SECTION

DRAWING NOT TO SCALE  
SILL DETAIL AT STUDIO SKYLIGHTS


4  
6

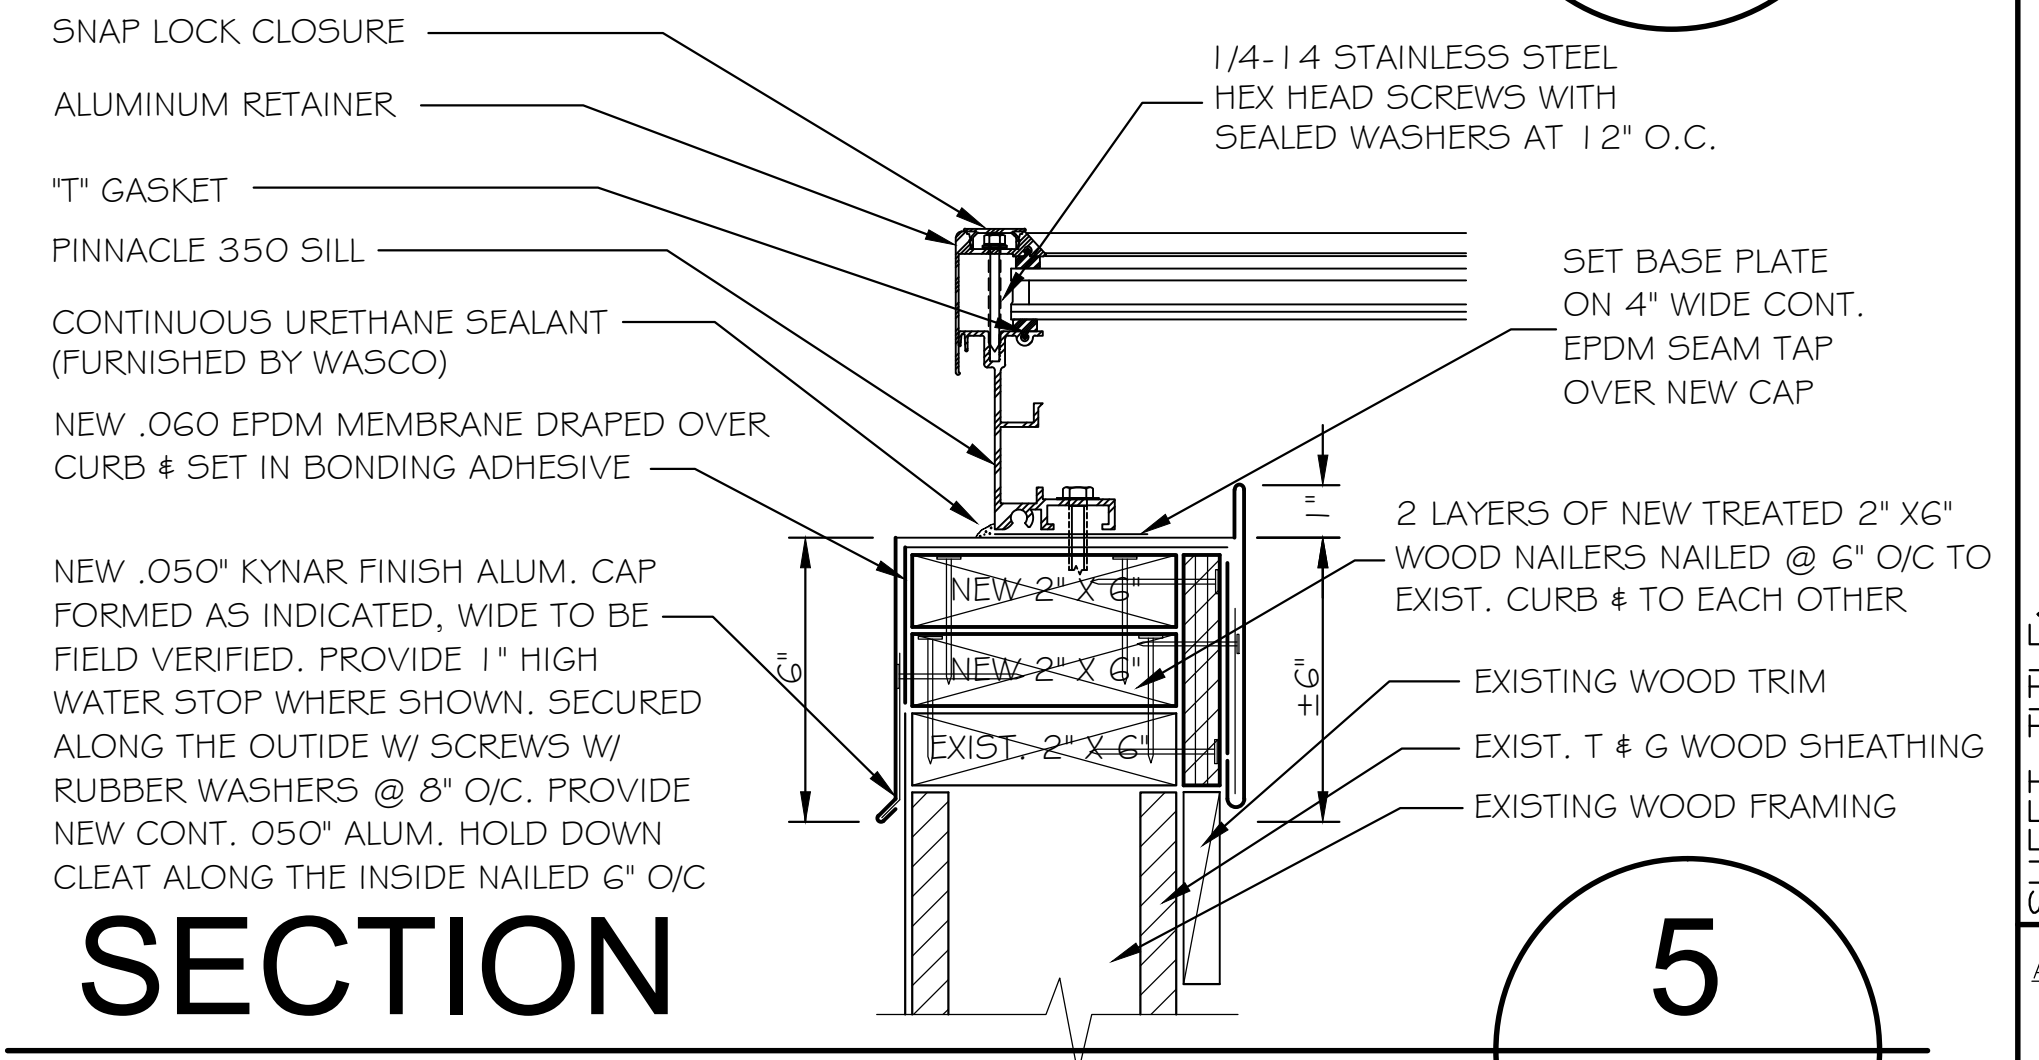

# SECTION

DRAWING NOT TO SCALE  
JAMB DETAIL AT STUDIO SKYLIGHTS

5  
6

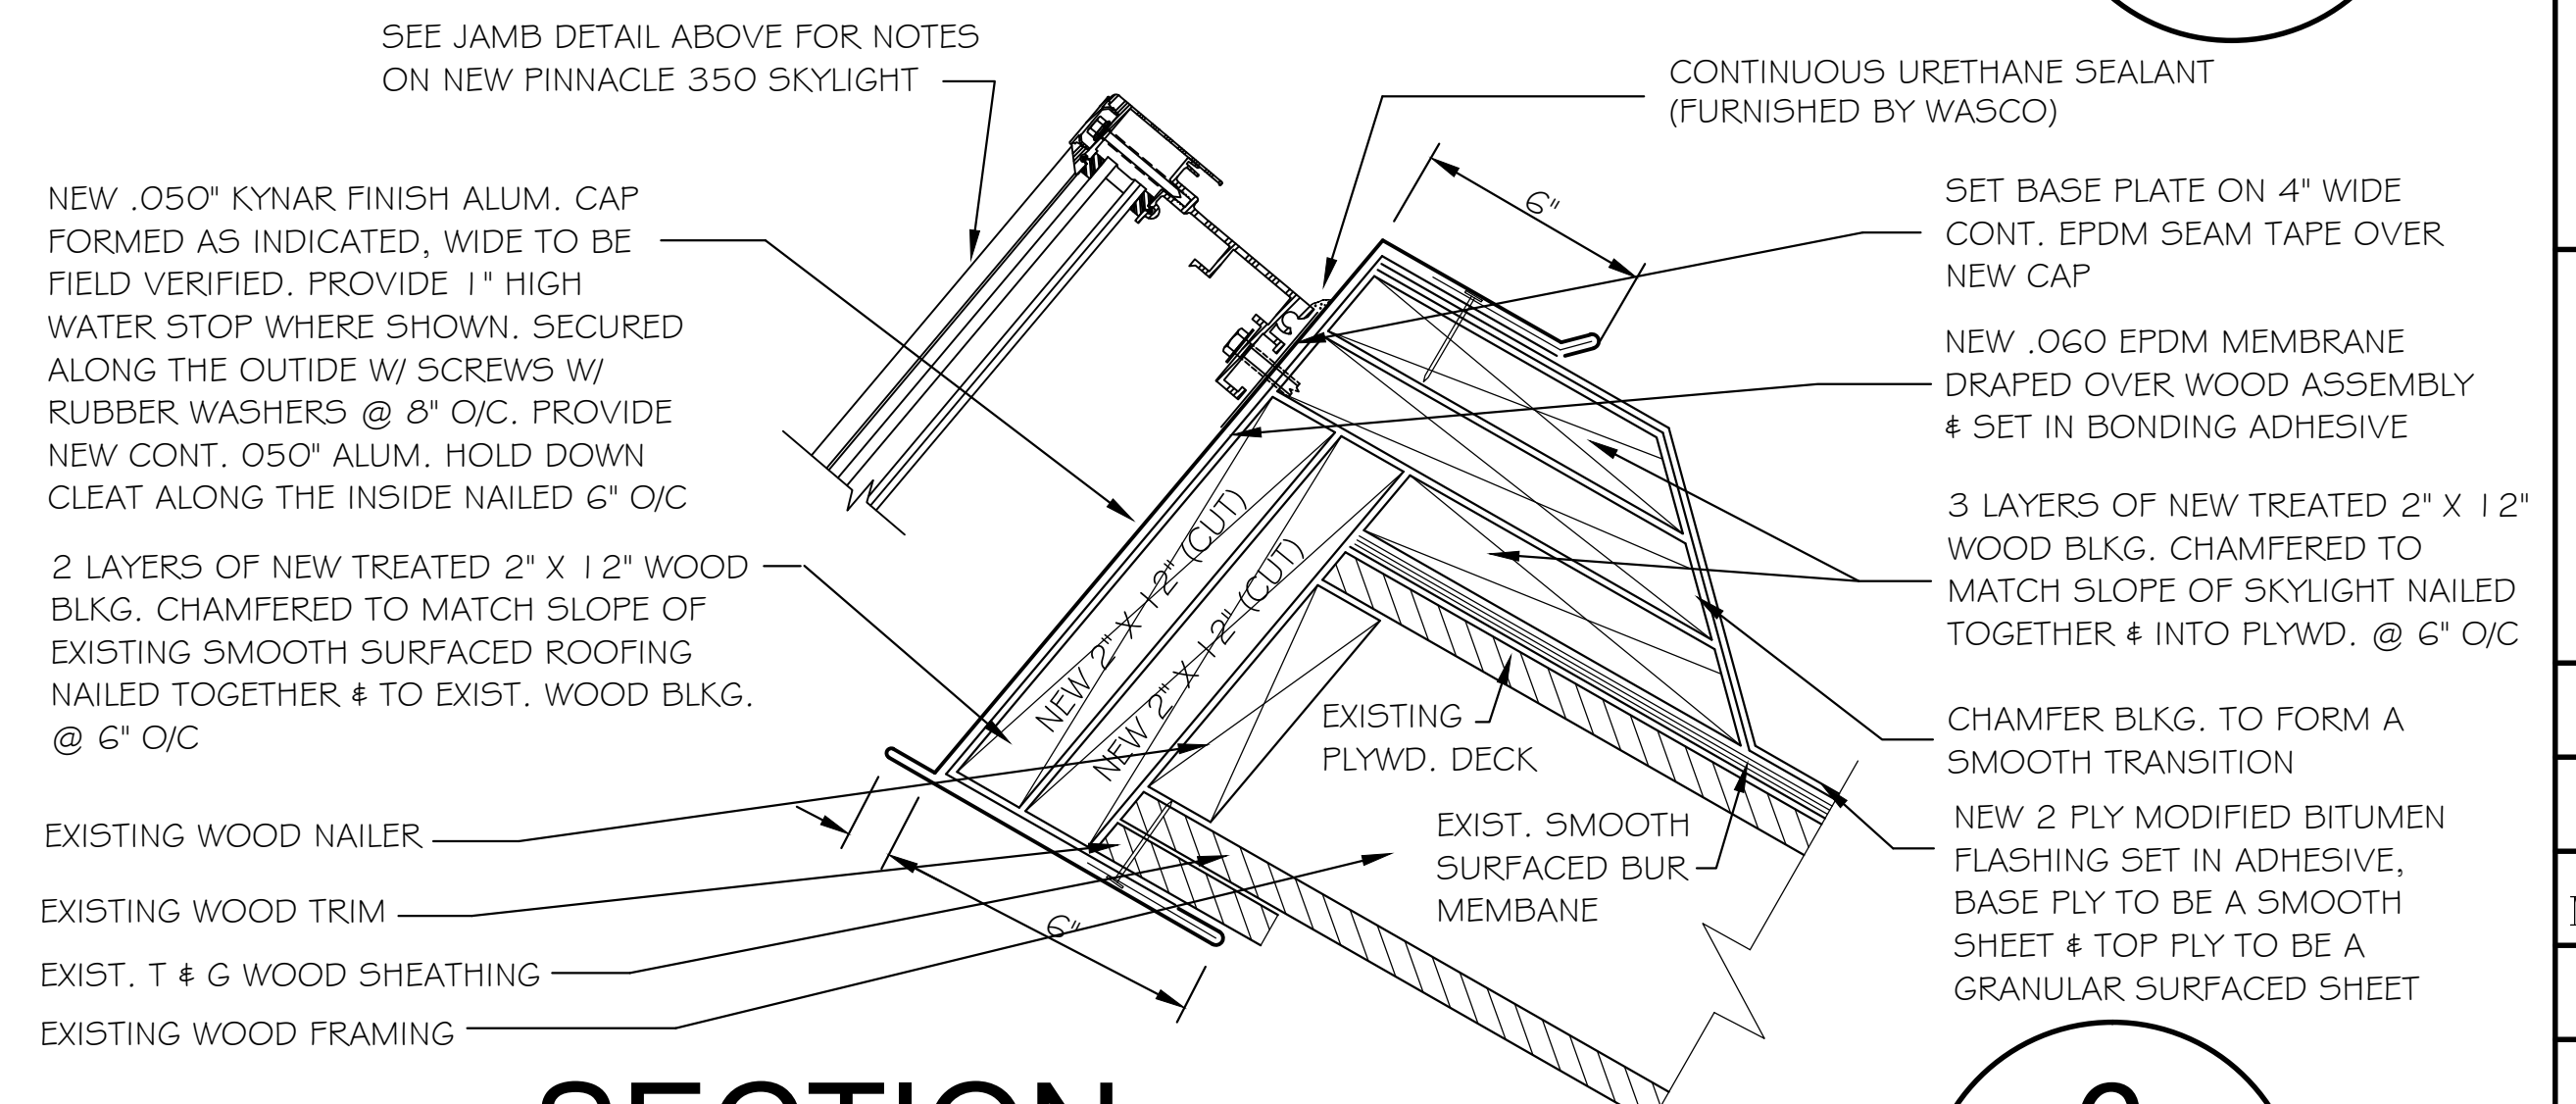

# SECTION

DRAWING NOT TO SCALE  
PEAK DETAIL AT STUDIO SKYLIGHTS

6  
6

CONTRACTOR TO CHECK & VERIFY ALL DIMENSIONS & CONDITIONS BEFORE PROCEEDING WITH THIS WORK. ALL DISCREPANCIES OR UNUSUAL CONDITIONS SHALL BE REPORTED IMMEDIATELY TO ARMM ASSOCIATES INC. FOR ADJUSTMENTS OR DIRECTIONS.

**ARMM ASSOCIATES, INC.**  
725 Kenilworth Ave. • Cherry Hill, NJ 08002-2829  
Phone 856-665-8484 • Fax 856-665-5255

SHEET TITLE: DETAILS

JOB TITLE: SKYLIGHT REPLACEMENT @ DREXEL UNIVERSITY MAIN BUILDING & MUSEUM BUILDING CHESTNUT & 32ND STREET, PHILADELPHIA, PA

OWNER: DREXEL UNIVERSITY 3330 MARKET STREET PHILADELPHIA, PENNSYLVANIA 19104

ARCHITECTS REGISTRATIONS:  
**FRANK J. MOORE**  
CONN - AR110269  
DC - AR100750  
DEL - 55-0007062  
MD - 13625  
NJ - 21A101637700  
NY - 026055-1  
PA - RA012060X

DATE: \_\_\_\_\_

FRANK J. MOORE

SCALE: AS NOTED

DRAWN: JWM	APPRVD: FJM
------------	-------------

DATE: MARCH 21, 2012

SHEET NUMBER: 0608081

DRAWING NUMBER: 6 OF 8

REFERENCE NO: 08019